


# Scaffold & Access Industry Association

August 21th - 24th, 2022

## Omni Boston Hotel at the Seaport - Ensemble D - G Boston, MA

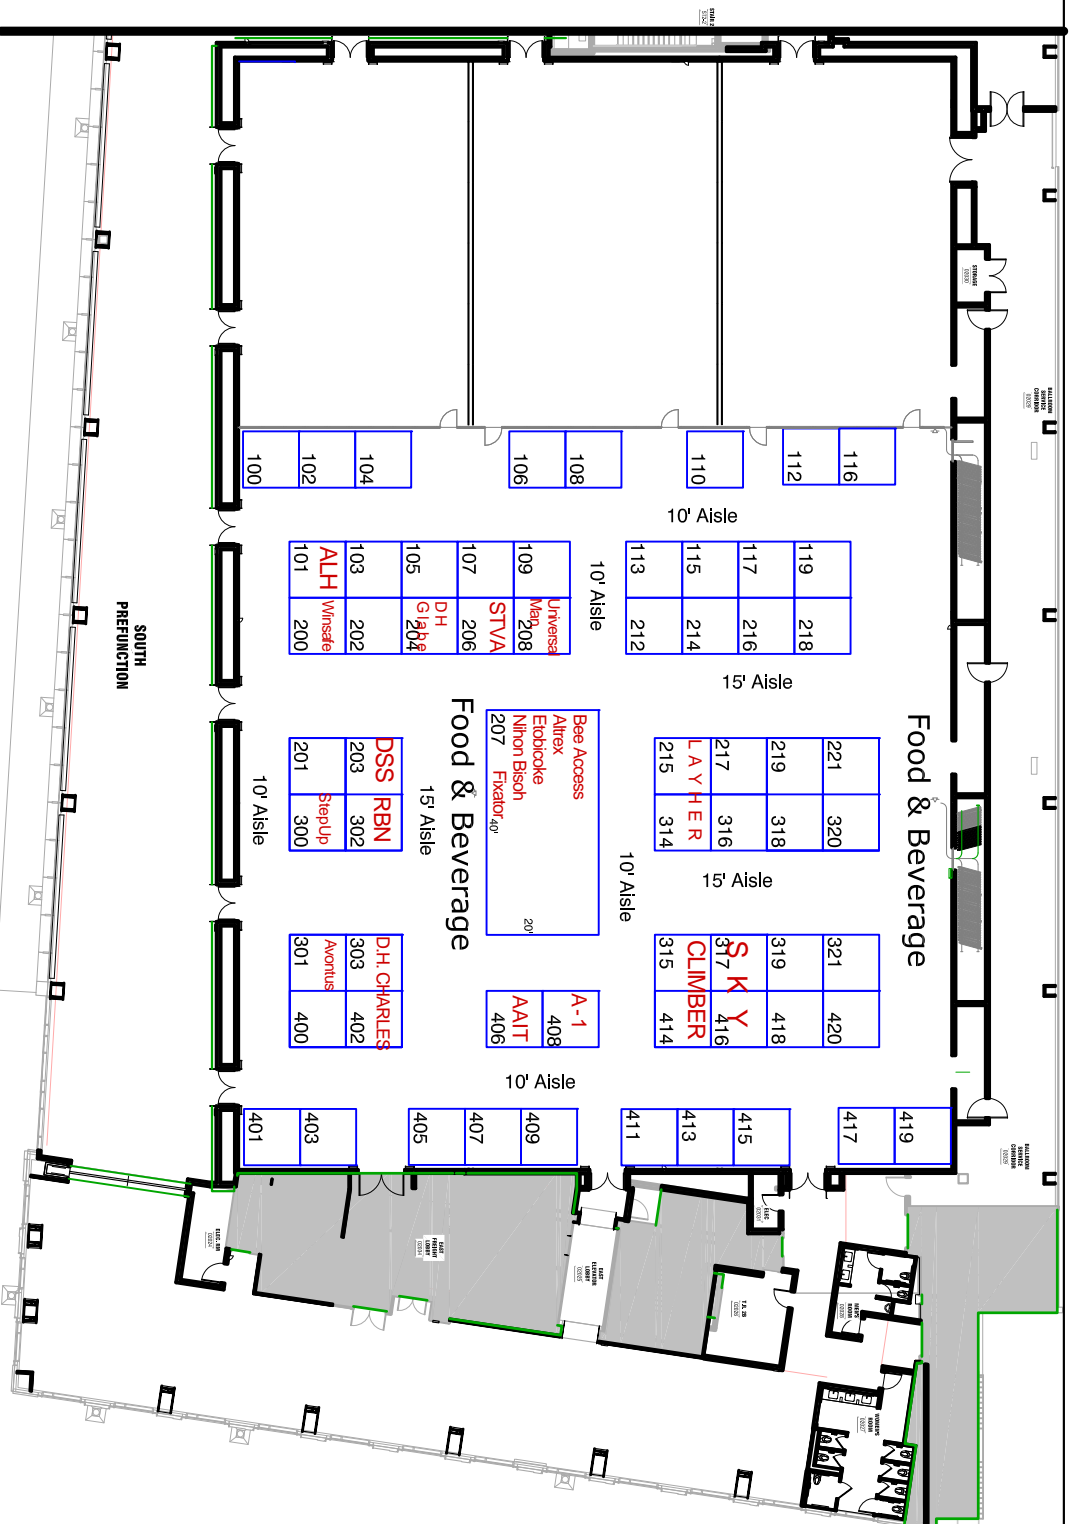

Account Executive: Rick Tyner

File Name: SALA 2022 - R3

Revision Date: 11-18-2021

Drawn By: Hinge Han

Omni Boston Hotel at the Seaport

Ensemble D - G

62 - 10x10

All information on this document is subject to Fire Marshal approval and is based on the best knowledge of the building's user. Viper Tradeshow Services, Inc. is not responsible for any discrepancies in this floor plan. "This floor plan is subject to change."

